


Mounting schemes of HNV type treatment plants

INSTALLATION OF HNV type TREATMENT PLANT IN GREEN LAWN

INSTALLATION OF HNV type TREATMENT PLANT ON THE ROADWAY

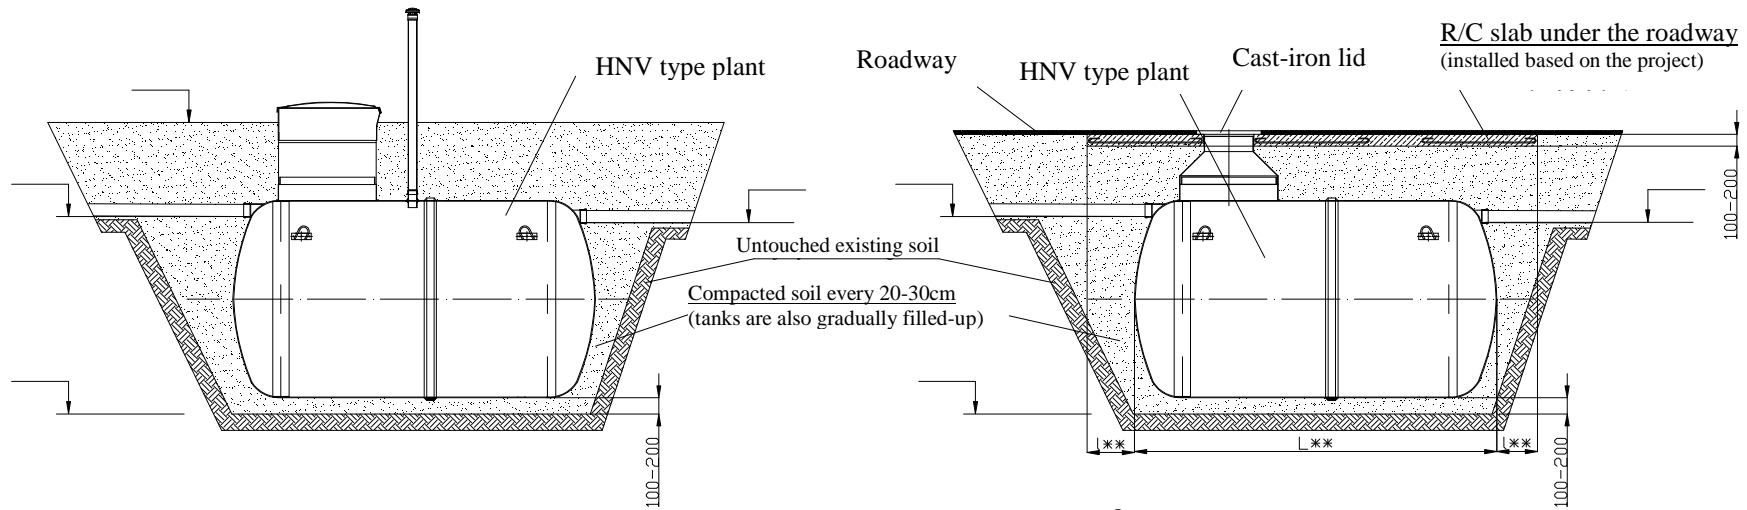

ANCHORAGE OF HNV type TREATMENT PLANT

